


TYPICAL EXAMPLE SHOWING EARTH BAR CONNECTED TO REINFORCEMENT MESH IN FOUR POINTS



TYPICAL EXAMPLE SHOWING EARTH BAR PROTRUDING 50mm INTO TRENCH TO ALLOW CONNECTION TO BE MADE

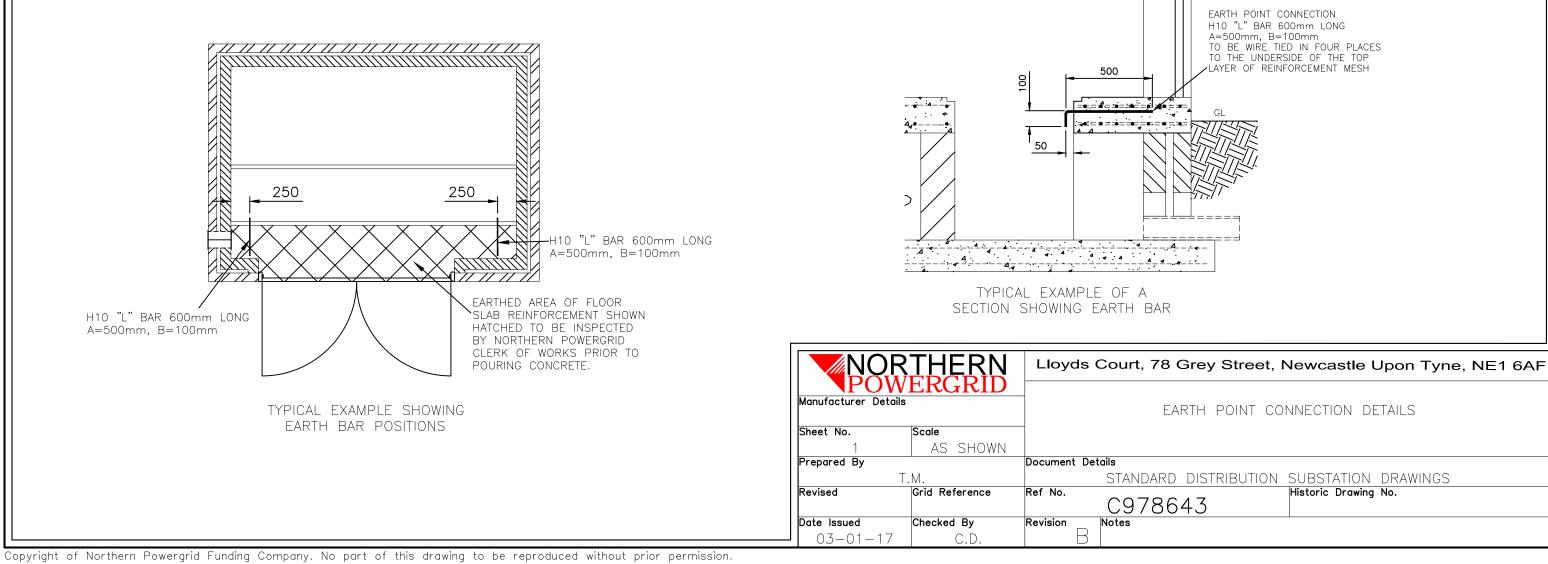

RTH POINT CONNECTION DETAILS
DISTRIBUTION SUBSTATION DRAWINGS
43 Historic Drawing No.